


ROMEX® SYSTEM

Insulated Slab

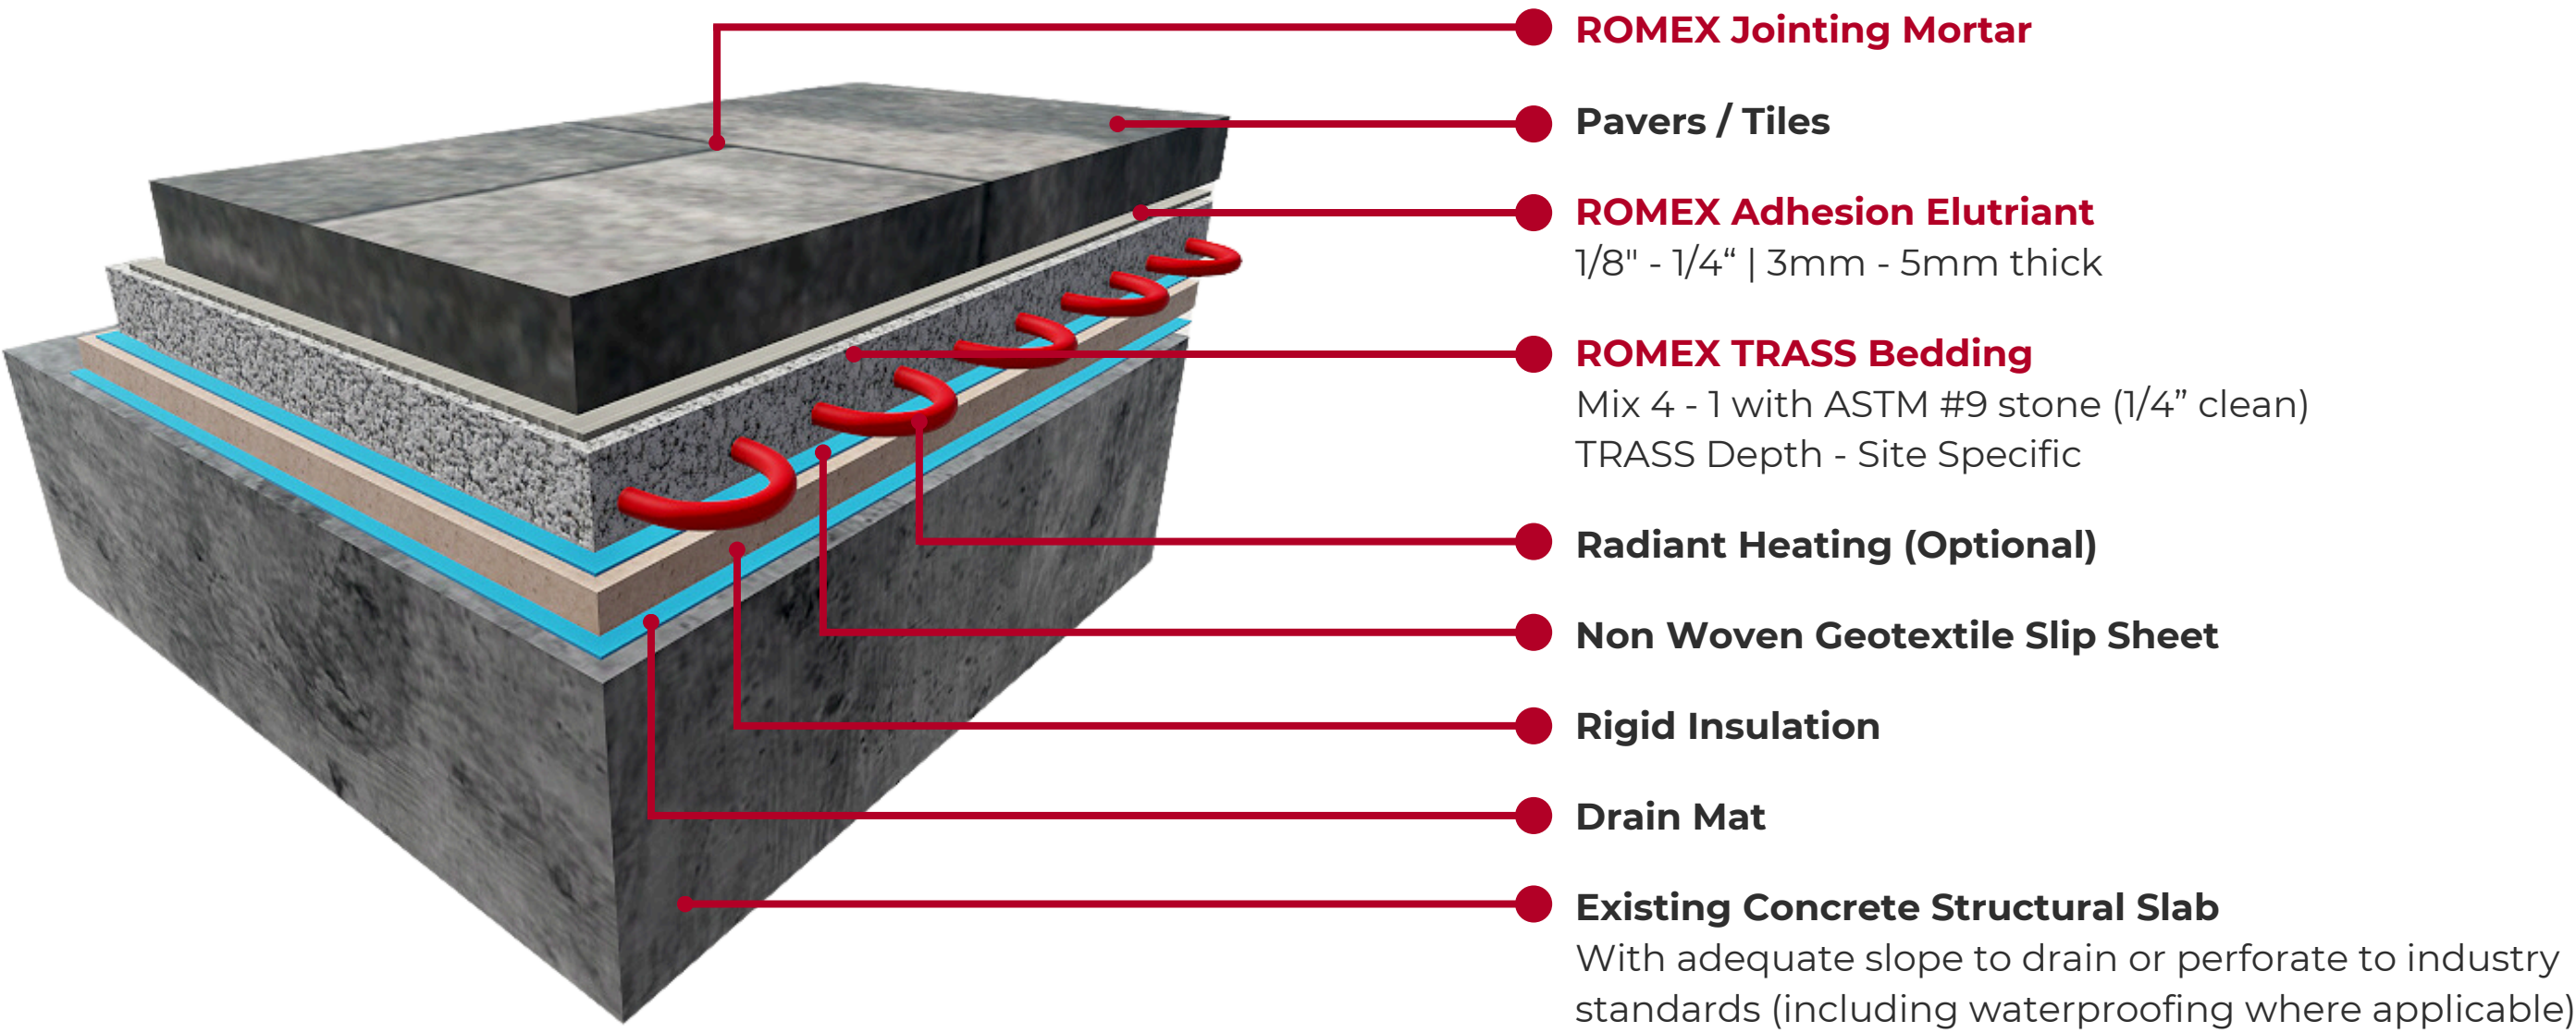

Permeable bonded system for roof deck systems where R-value must be considered.



1-844-529-2330 | www.romexhardscapes.com | info@romexhardscapes.com