


# ROMEX® SYSTEM

## Non-Insulated Slab

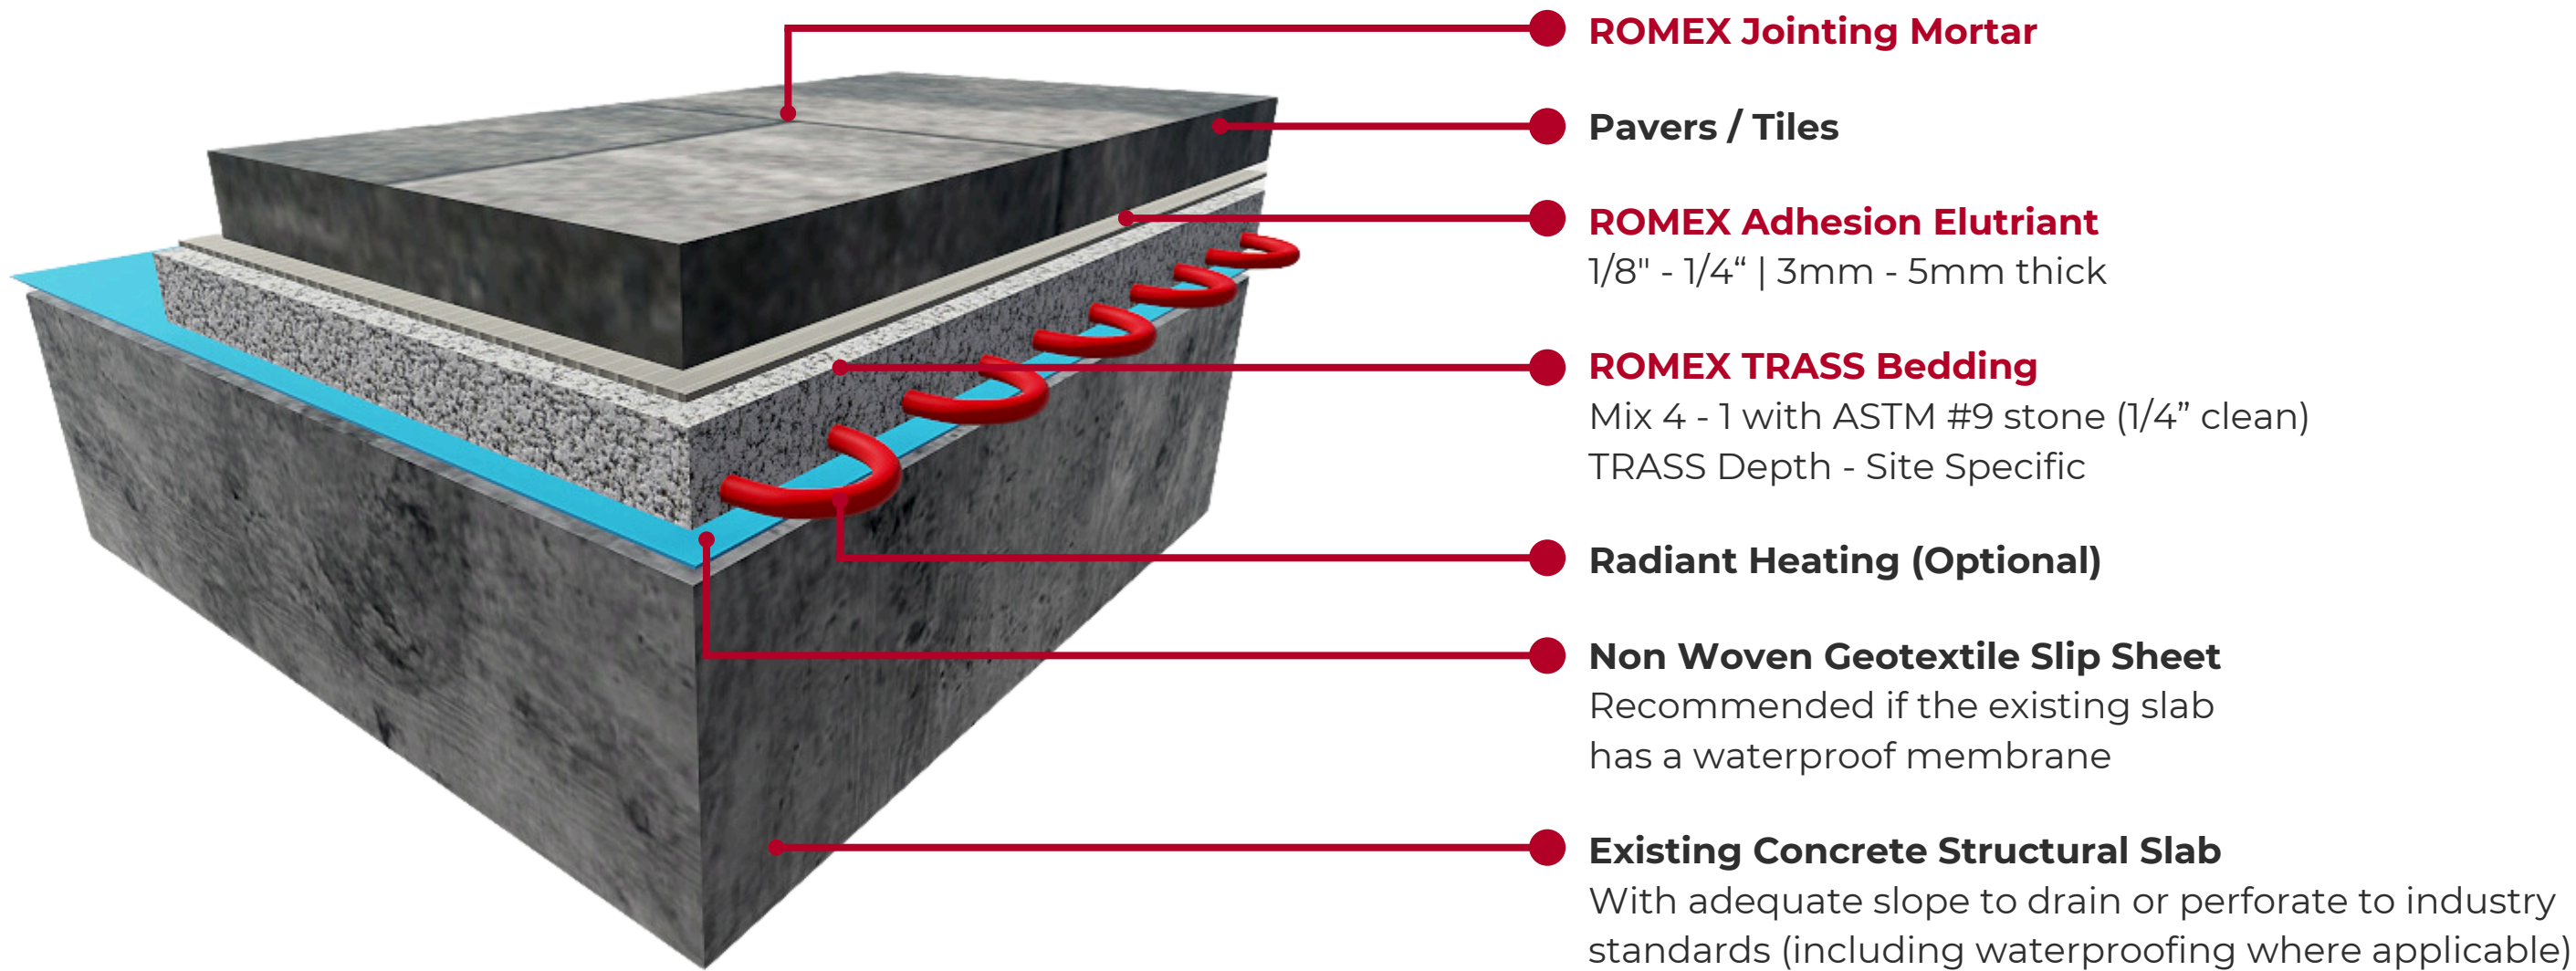

Permeable bonded system for roof decks or over existing or structural slab applications.



1-844-529-2330 | [www.romexhardscapes.com](http://www.romexhardscapes.com) | [info@romexhardscapes.com](mailto:info@romexhardscapes.com)