


ROMEX® SYSTEM

Non-Insulated Slab

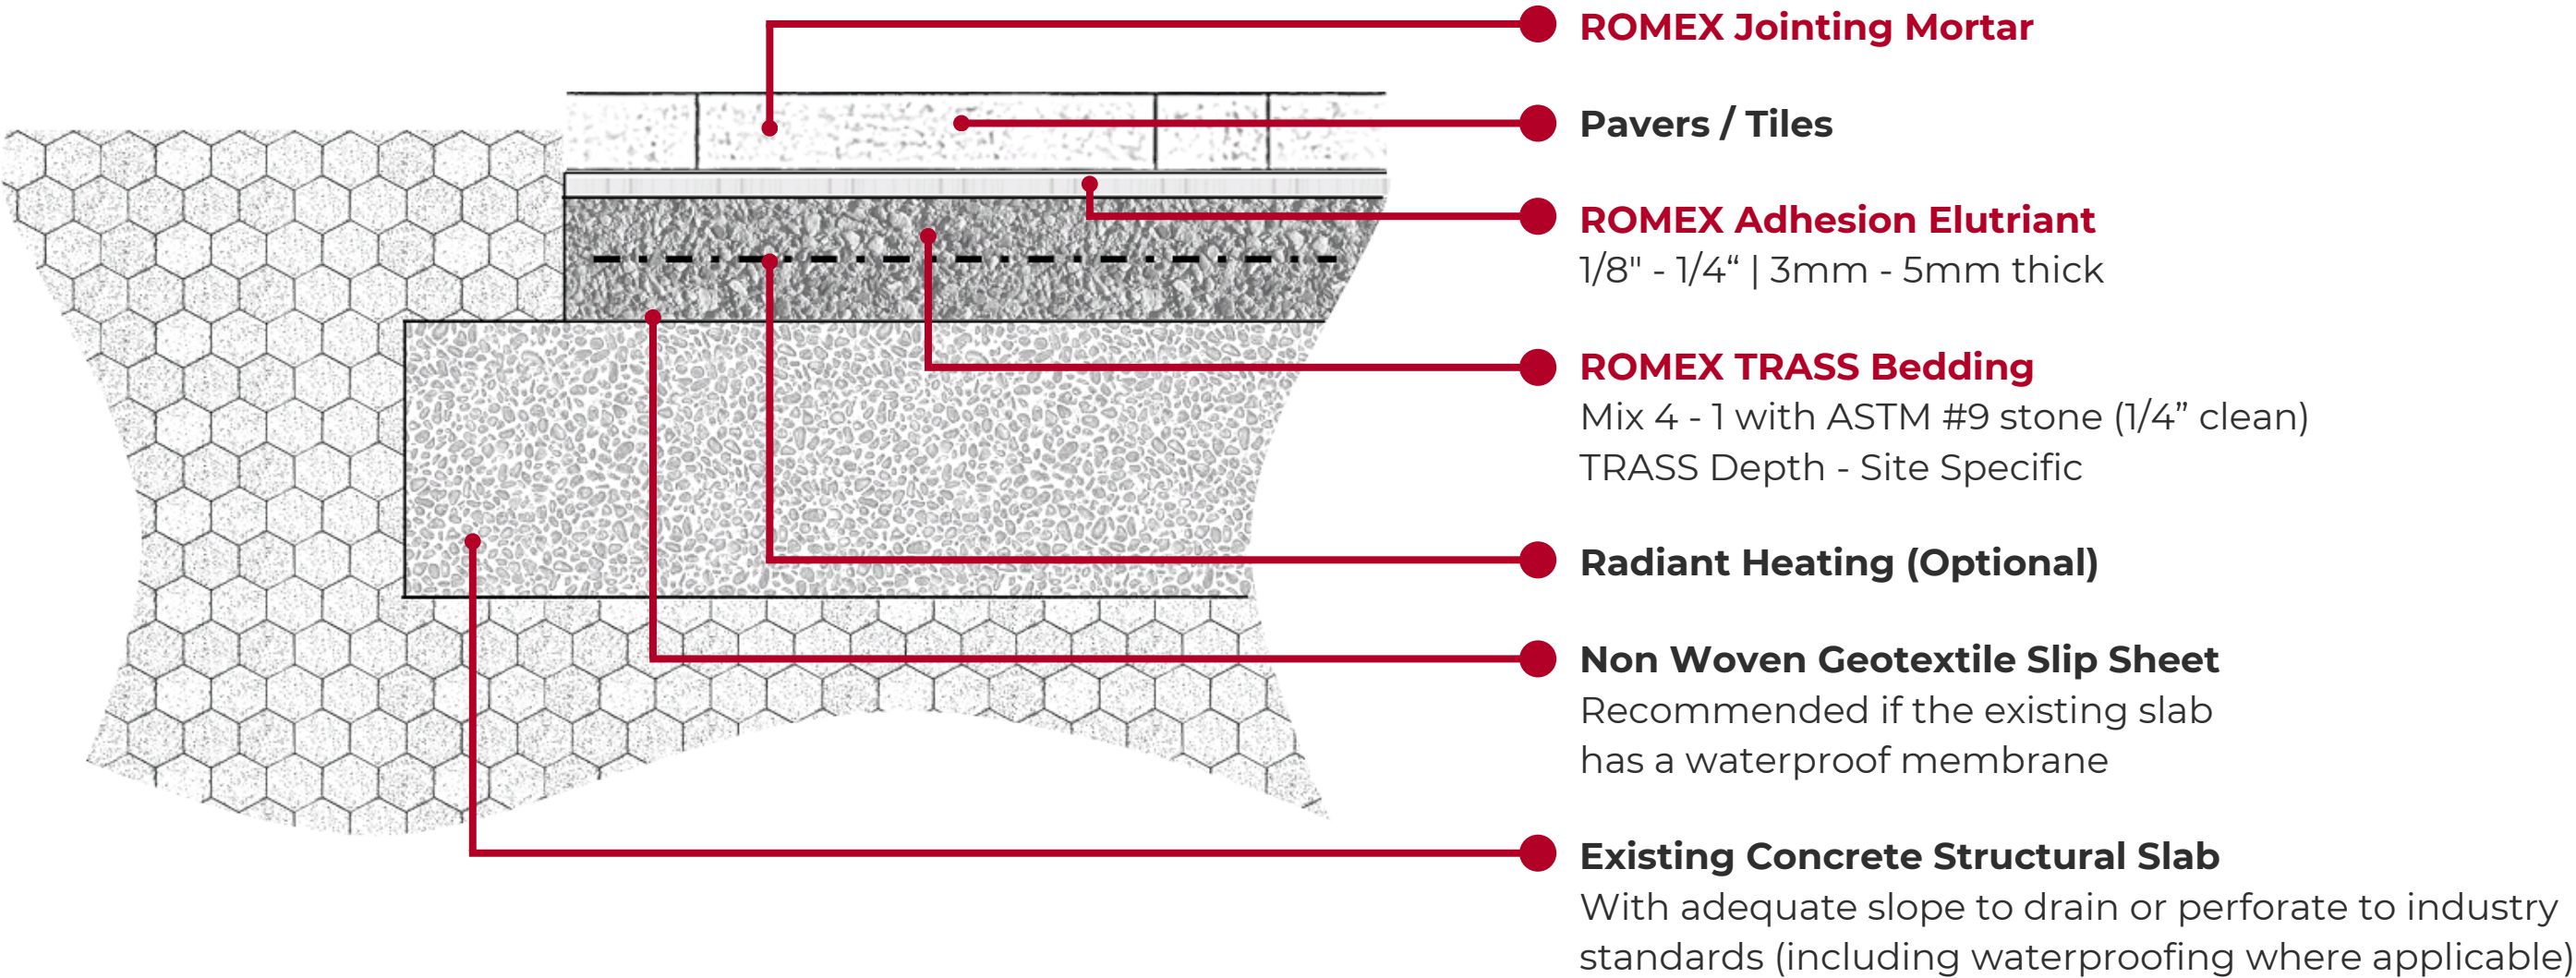

Permeable bonded system for roof decks or over existing or structural slab applications.



1-844-529-2330 | www.romexhardscapes.com | info@romexhardscapes.com