


ROMEX® SYSTEM

Paver Displacement Tools

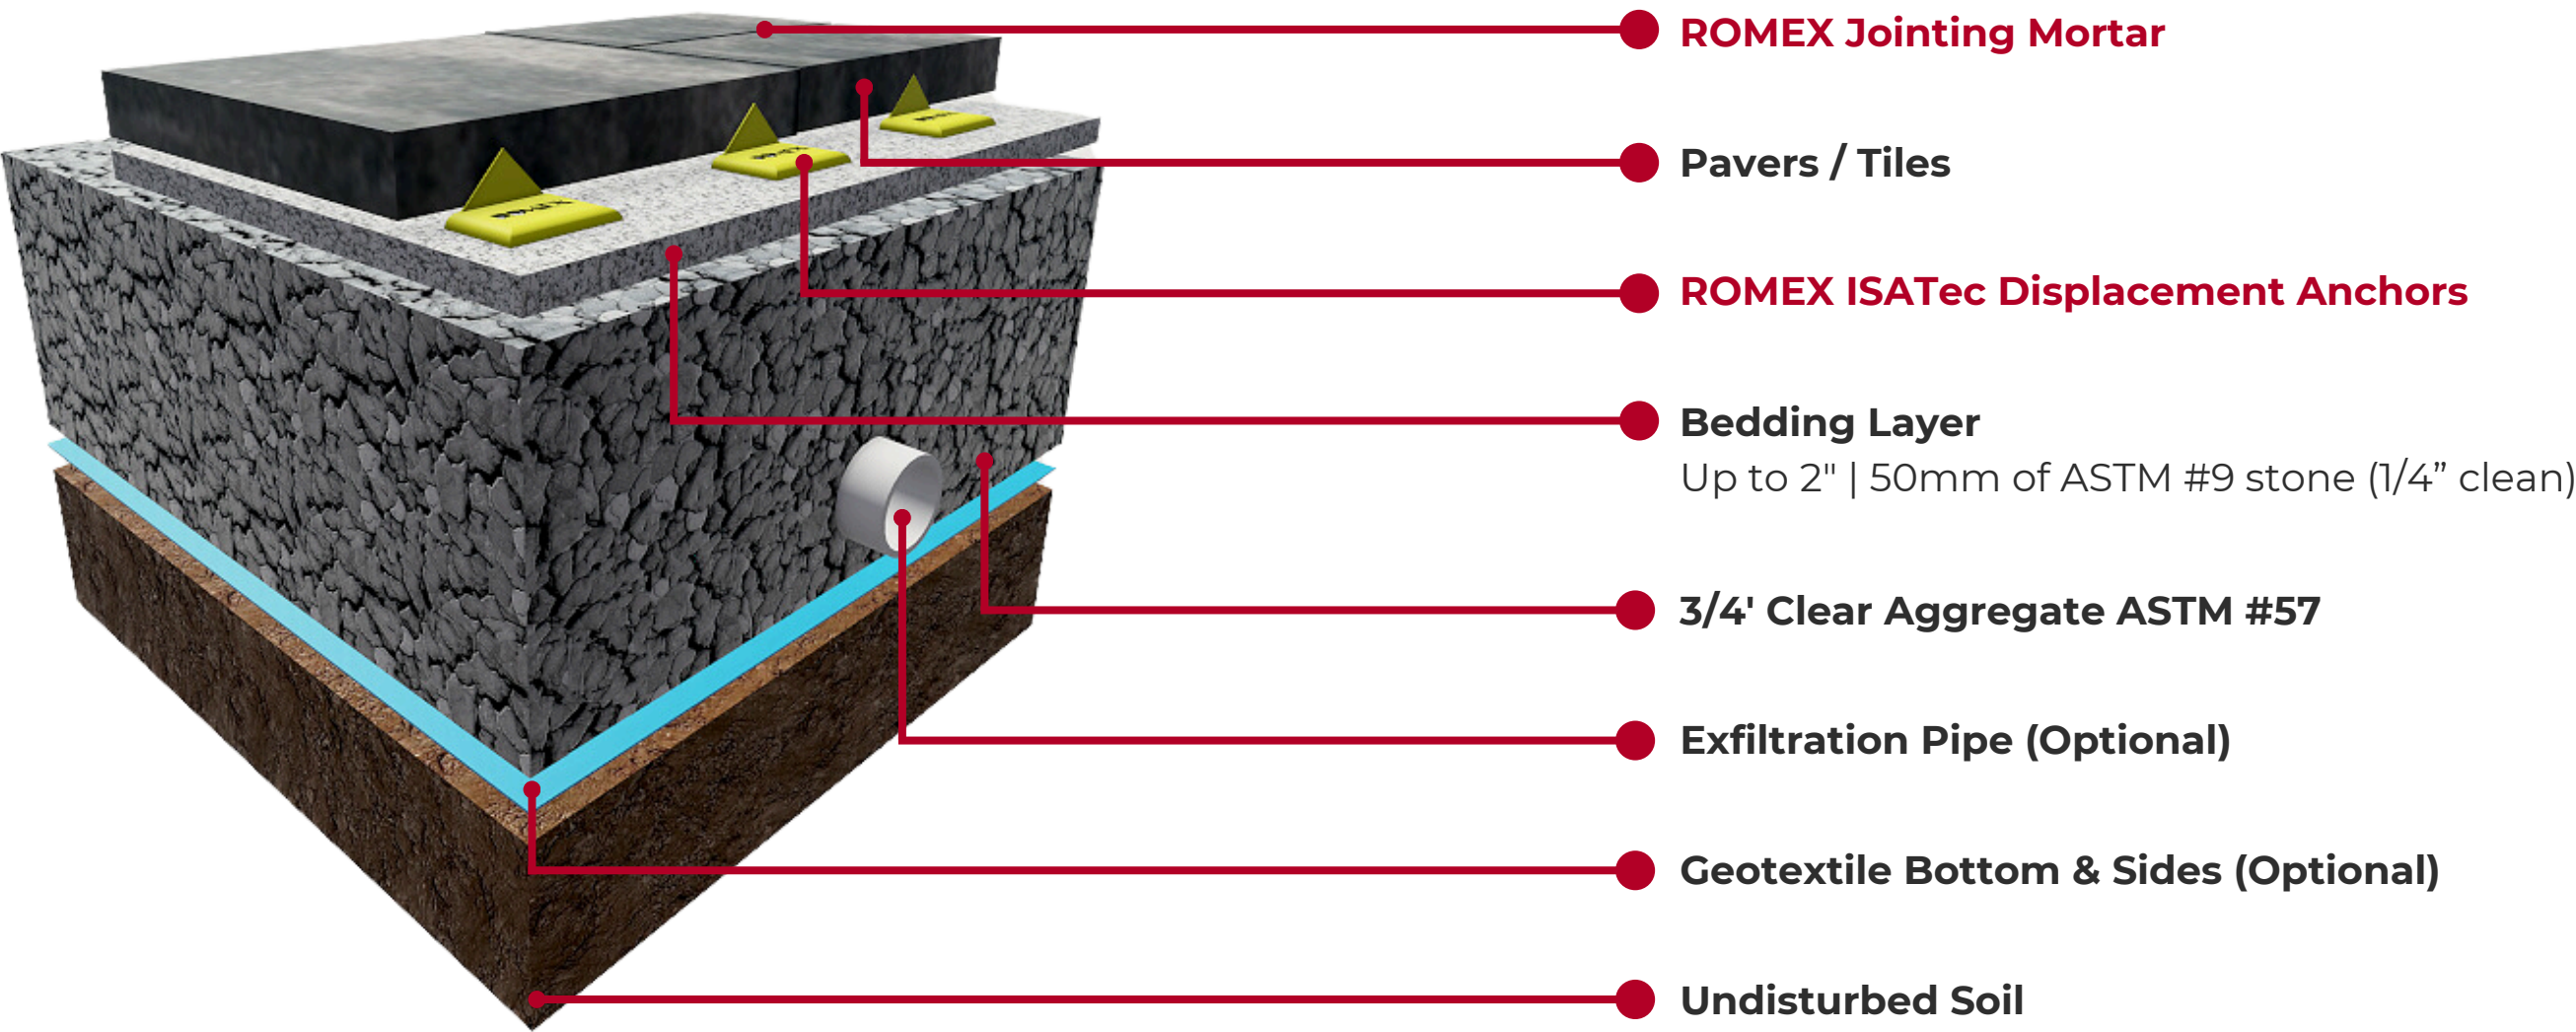

ISATec Anchors are to be placed per site layout plan engineered by ROMEX.



1-844-529-2330 | www.romexhardscapes.com | info@romexhardscapes.com